

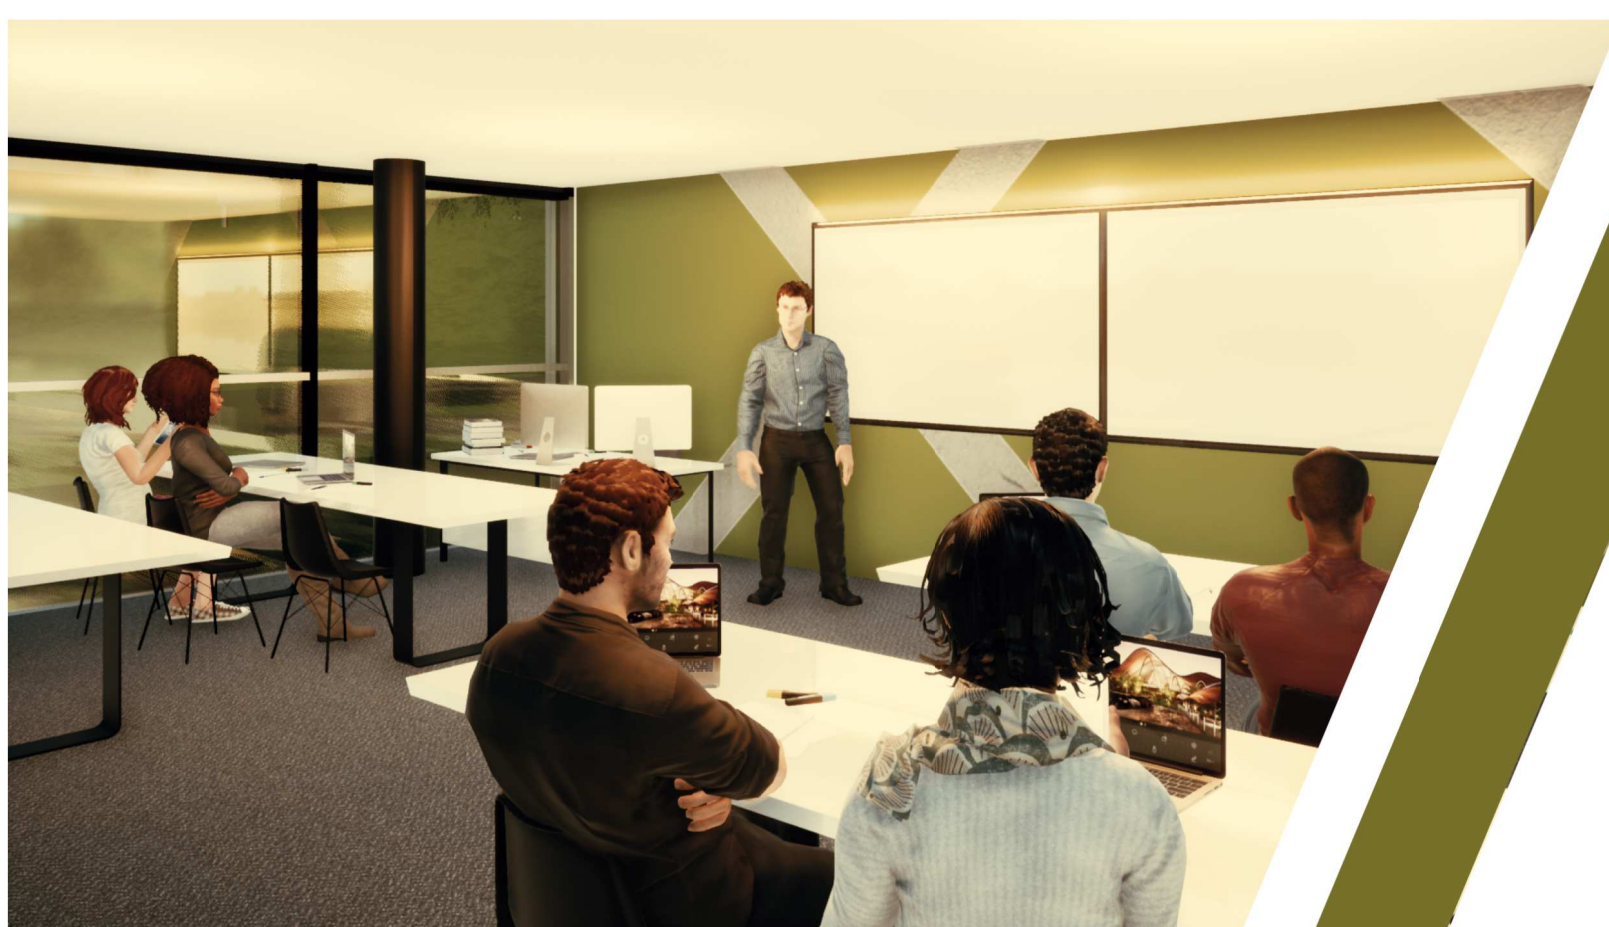
 


# TECHNICAL SCHOOL

## 2021

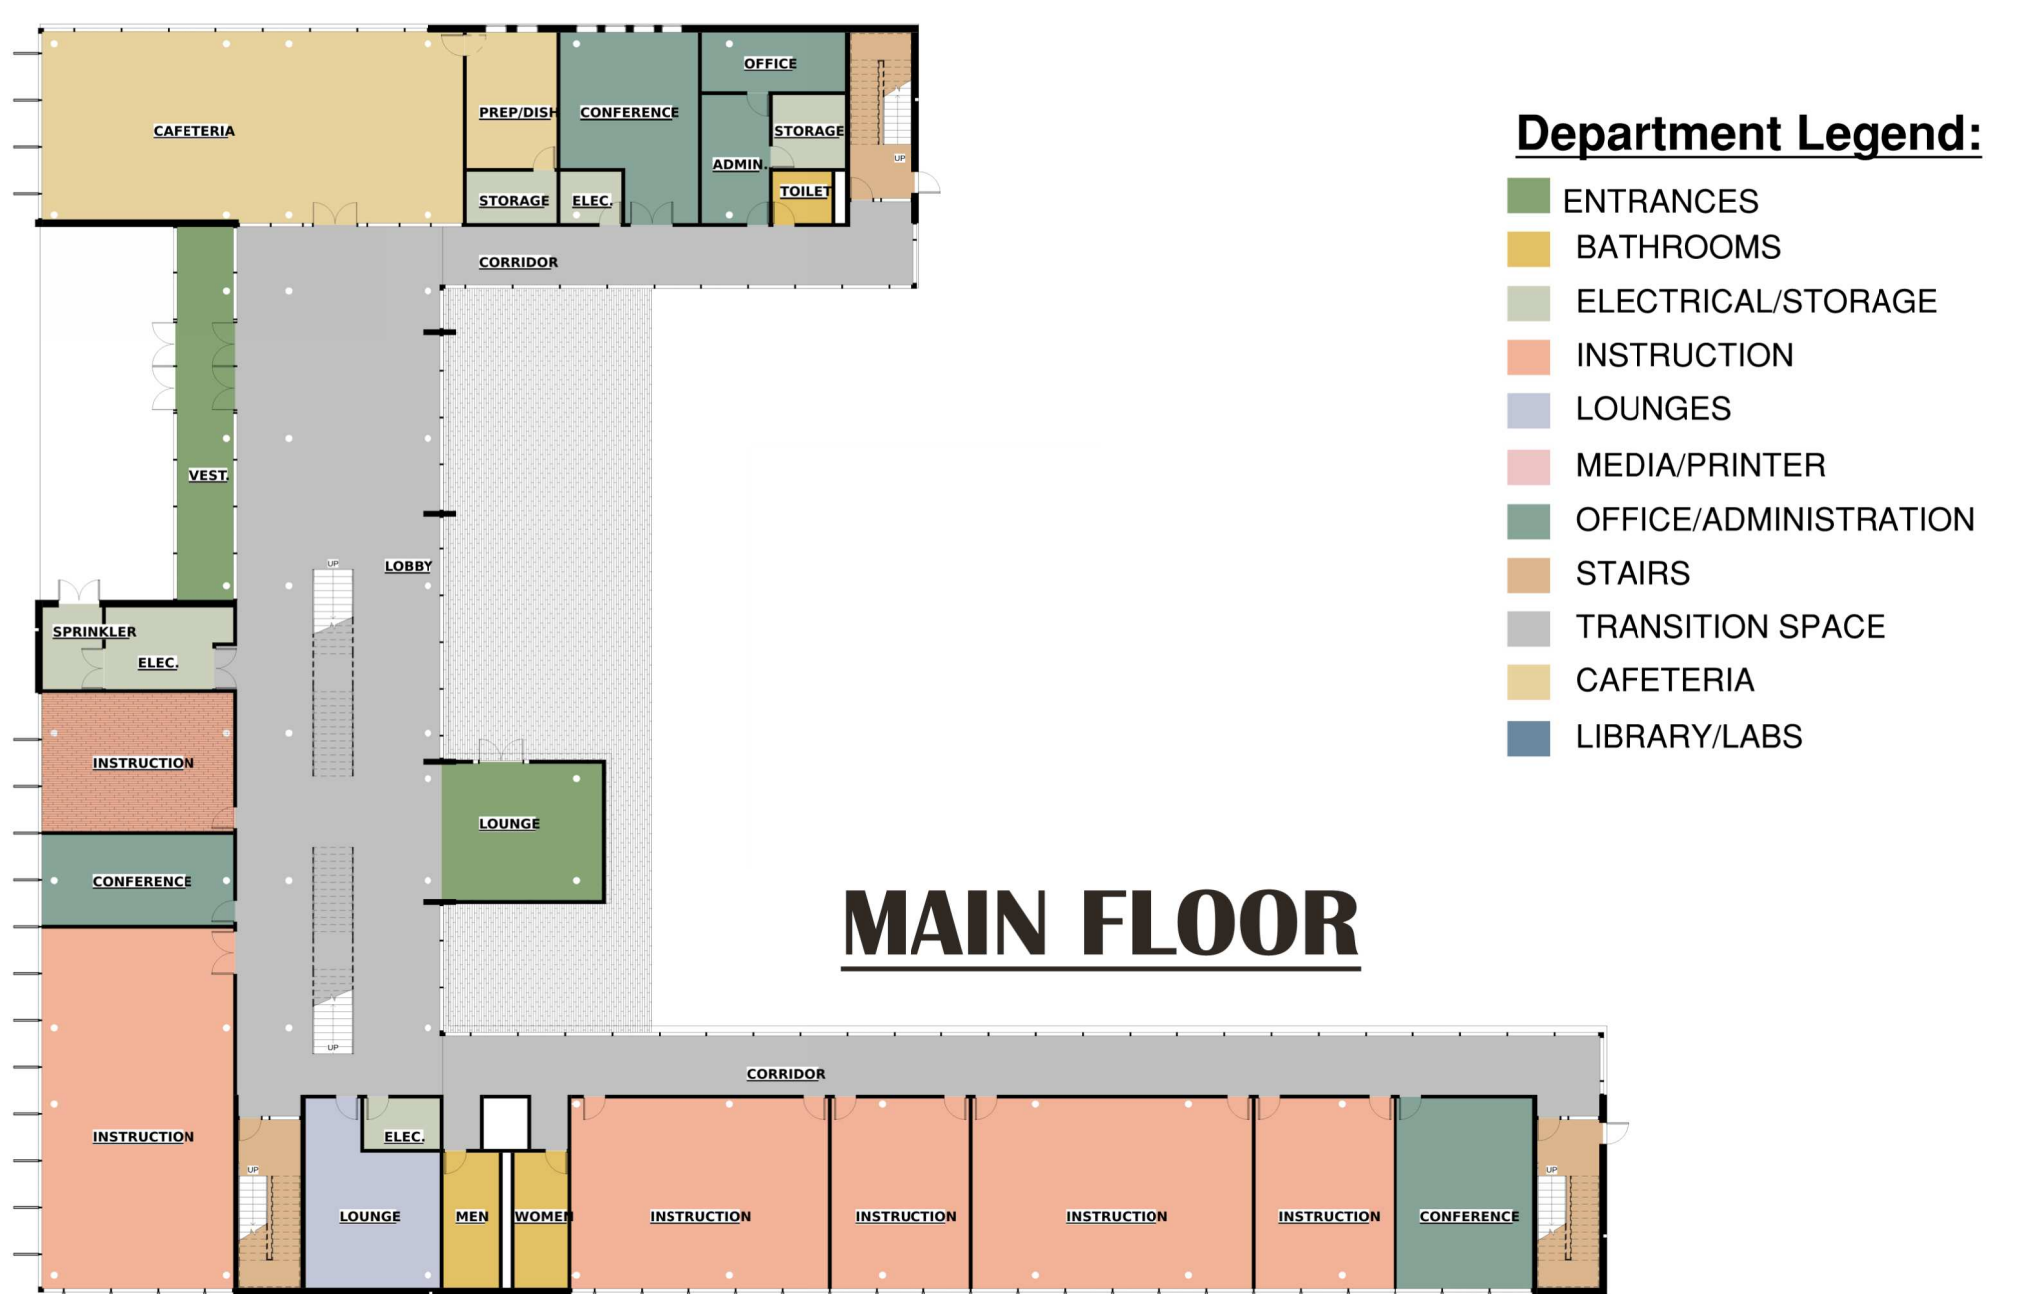

### FLOOR PLANS

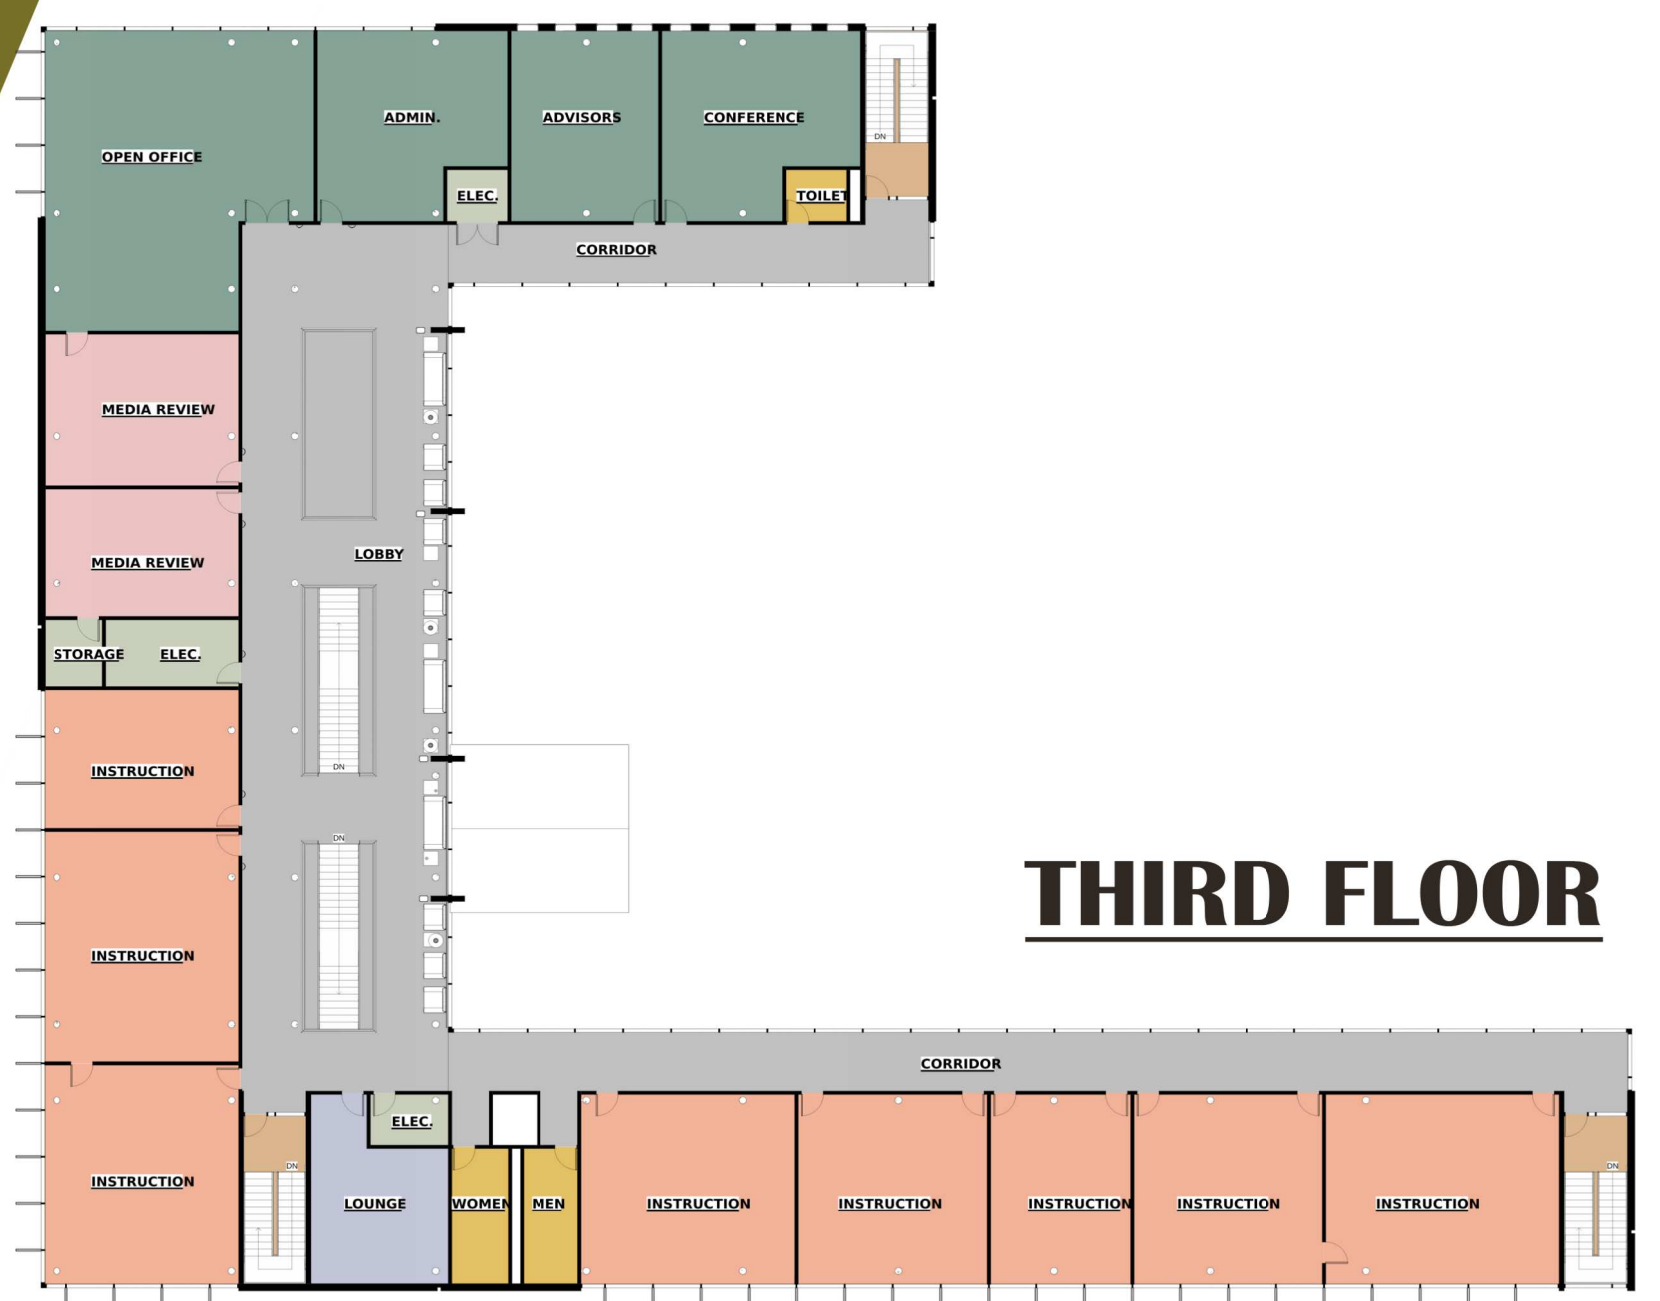

- Department Legend:**
- ENTRANCES
  - BATHROOMS
  - ELECTRICAL/STORAGE
  - INSTRUCTION
  - LOUNGES
  - MEDIA/PRINTER
  - OFFICE/ADMINISTRATION
  - STAIRS
  - TRANSITION SPACE
  - CAFETERIA
  - LIBRARY/LABS

